


Item No. 5b\_map  
Date of Meeting June 2, 2009

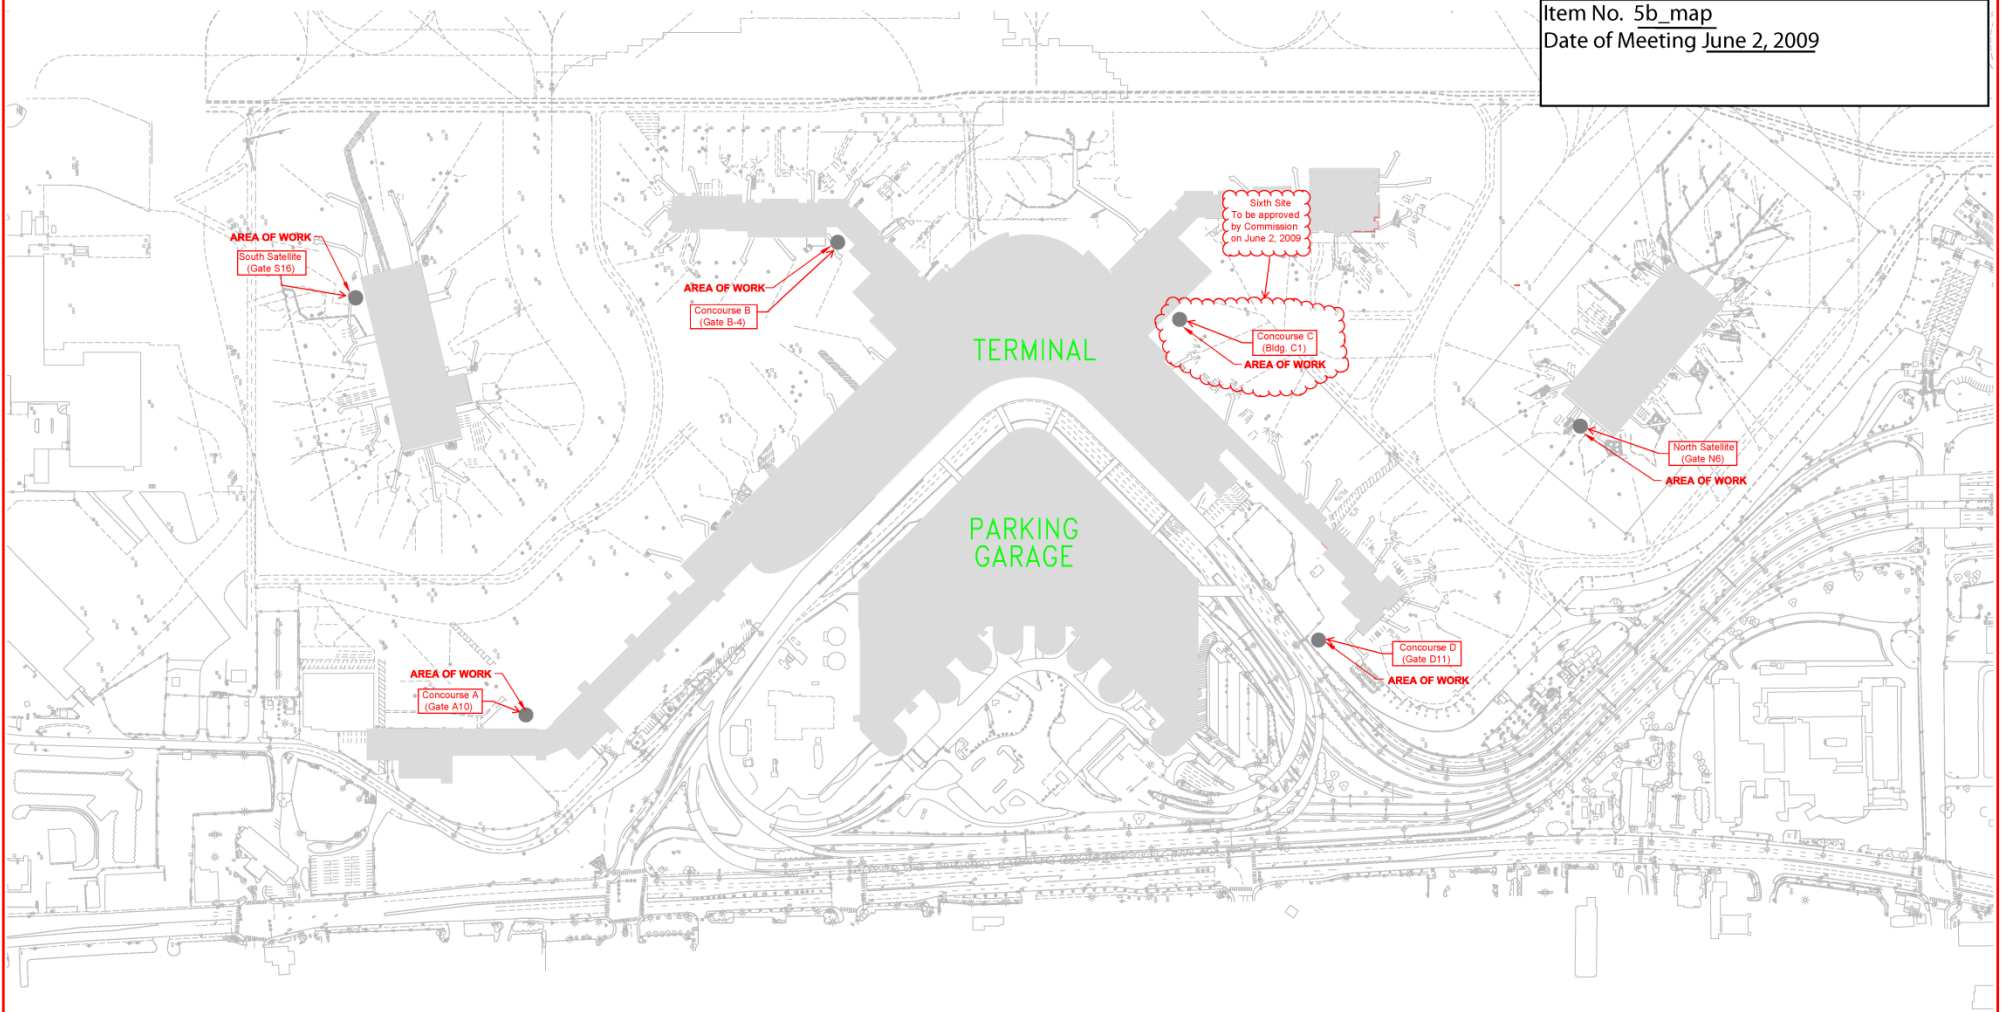

**SITE PLAN**  
SCALE: 1" = 200'-0"



**CDI ENGINEERS**

4200 - 134th St SW, Suite 200  
Lynnwood, WA 98103-36  
T 425.872.1071 F 425.778.8789  
www.CDIENGINEERS.com

PROJECT MANAGER  
**GARY NOKANO**  
DESIGNER  
**ARD**  
DRAWN BY  
**ARD**  
SCALE  
AS NOTED  
DATE  
FEBRUARY 27, 2009  
CHECKED BY  
CTH  
CHECKS/APPROVES BY  
NJB



REVISIONS						
NO.	DATE	BY	DESCRIPTION	APP'D.	NO.	DATE

PROJECT MANAGER  
**DON CHRISTOFFERSON**  
PROJECT ENGINEER  
**DESIGN ENGINEER**  
DATE/TITLE  
SCALE  
DATE  
CHECKED/APPROVES BY

**Port of Seattle**  
**SEA-TAC INTERNATIONAL AIRPORT**  
PROJECT: **TRASH HANDLING AND RECYCLING SYSTEM AT SEA-TAC INTERNATIONAL AIRPORT**  
SHEET TITLE: **SITE PLAN**

WORK PROJECT NO.  
**103101**  
CONSULTANT'S NO.  
**2005-050.04**  
FOOT OF SHEET NO.  
**STIA-0714 G.07**