


Item No. 6a attach  
 Date of Meeting March 31, 2009

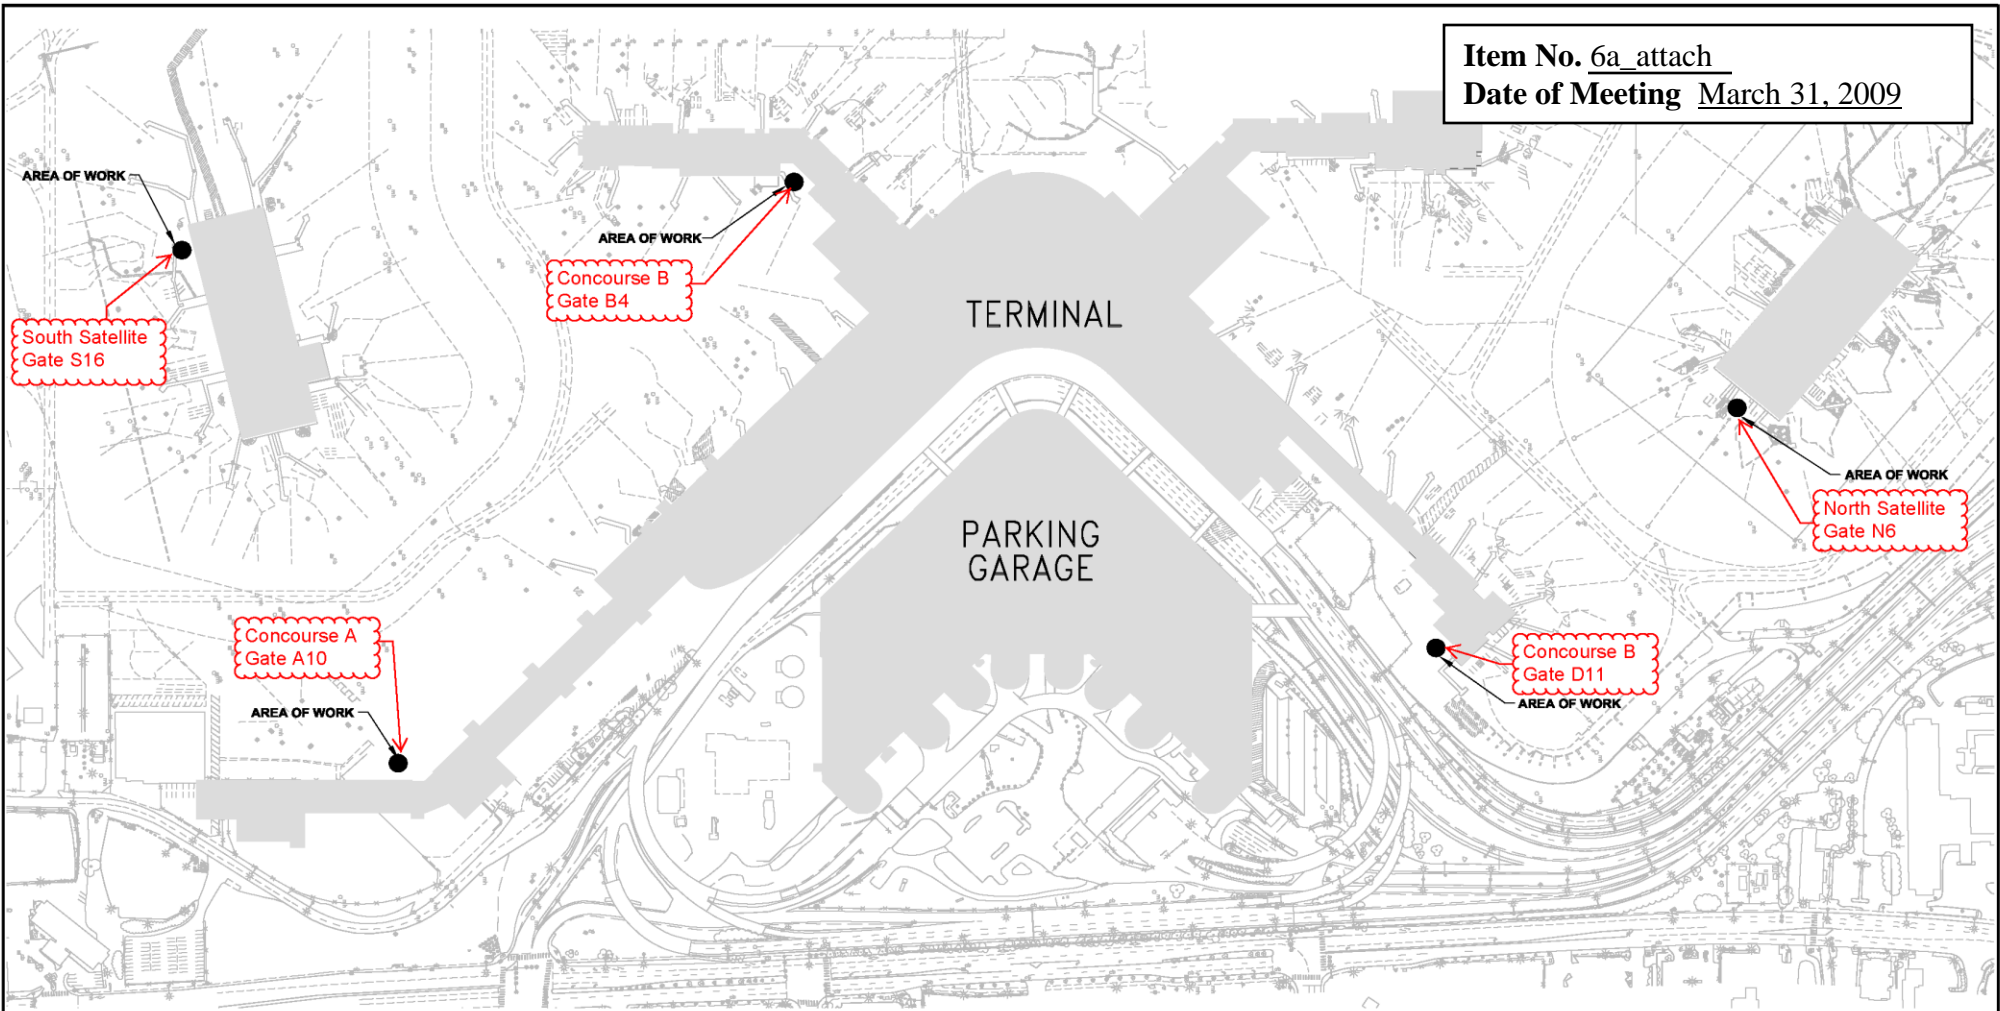


**SITE PLAN**  
 SCALE: 1" = 200'-0"



1" = 200'-0"  
 Scale: 0 200 300  
 Feet

**CDI ENGINEERS**  
 4200 - 194th St SW, Suite 200  
 Lynnwood, WA 98036  
 T: 425.872.1071 F: 425.778.8769  
 www.CDIENGINEERS.com

**CDI CIVIL**  
 DESIGN  
 AND  
 CONSTRUCTION  
 AS NOTED  
 OCTOBER 17, 2008  
 DRAWN BY:  
 STI  
 CHECKED/APPROVED BY:  
 N.J.

 

| REVISIONS |      |    |             |       |     |      |    |             |       |
|-----------|------|----|-------------|-------|-----|------|----|-------------|-------|
| NO.       | DATE | BY | DESCRIPTION | APP'D | NO. | DATE | BY | DESCRIPTION | APP'D |
|           |      |    |             |       |     |      |    |             |       |
|           |      |    |             |       |     |      |    |             |       |
DESIGNER:  
 ENGINEER:  
 CHECKED/APPROVED BY:

Port of Seattle  
**SEA-TAC INTERNATIONAL AIRPORT**  
 PROJECT: TRASH HANDLING AND RECYCLING SYSTEM AT SEA-TAC INTERNATIONAL AIRPORT  
 SHEET TITLE: **SITE PLAN**

WORK PROJECT NO.: 105191  
 CONTRACT NO.: 2005-080.04  
 PORT OF SEATTLE NO.: STIA-0714 G.07

90% SUBMITTAL - OCTOBER 17, 2008