


Attachment A – Site Plan Fuel Hydrant System Additions Project

Item No. 5b Attach A

Date of Meeting November 5, 2013

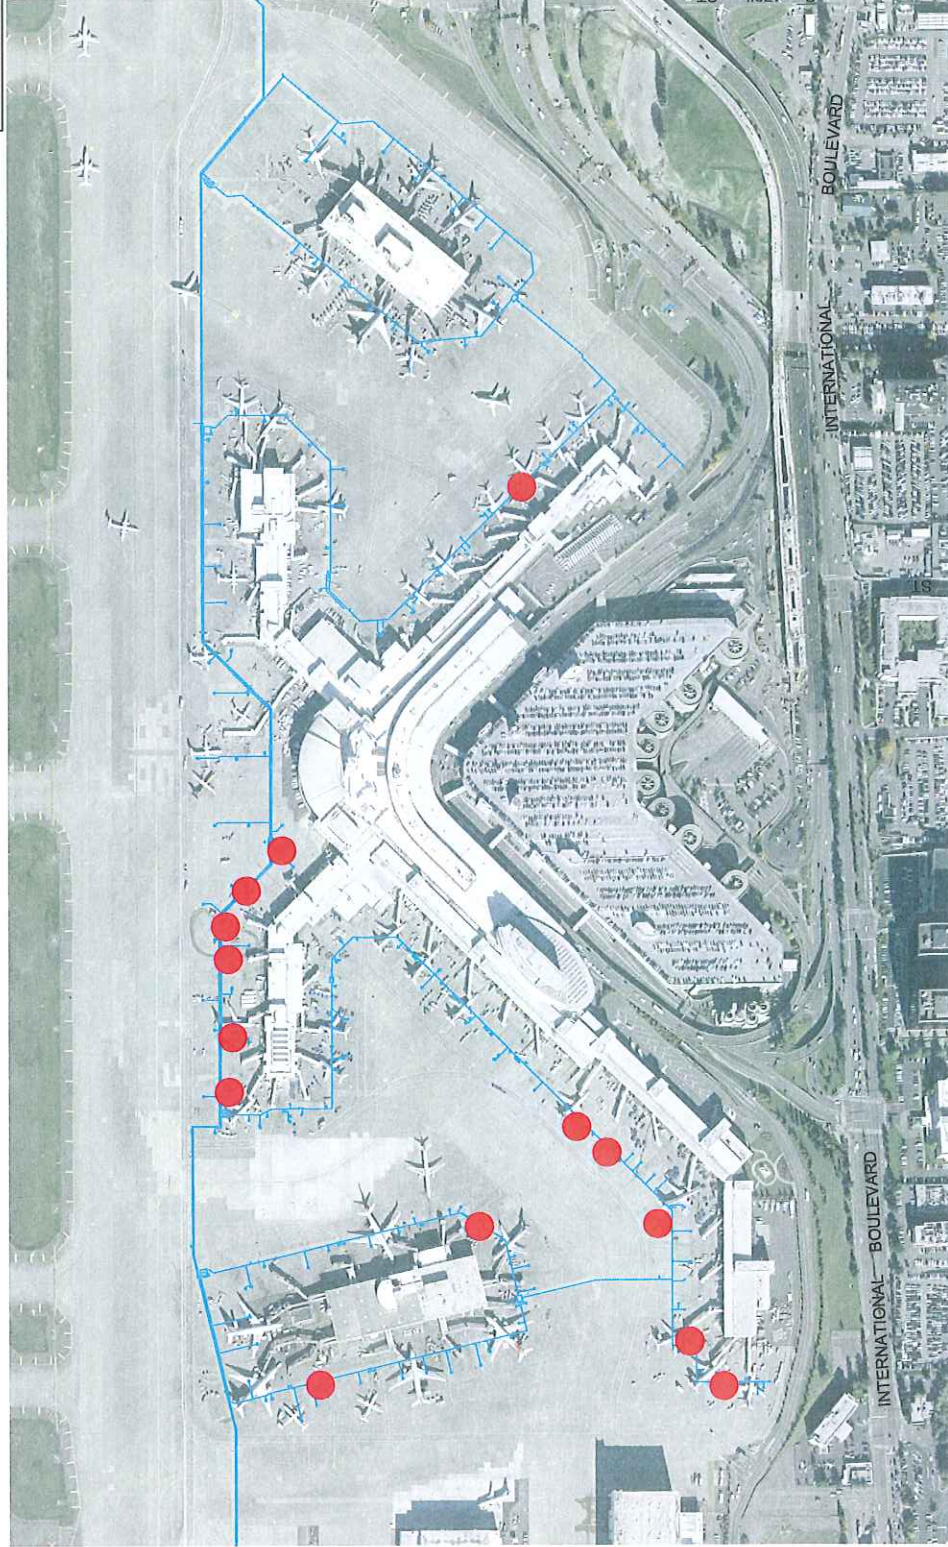

LEGEND:

● Additional Hydrant Pit



Port of Seattle/Aviation Properties
Seattle-Tacoma International Airport
BUILDING: MAIN TERMINAL & SATELLITES
LEVEL:
LOCATION:

DATE	
SCALE	
DRAWN BY	
CHECKED BY	
DATE	