


ELEVATION- RAIN BARREL
SCALE: 3/4" = 1' 0"



RENDERED T102 RAIN BARREL
SCALE: NTS

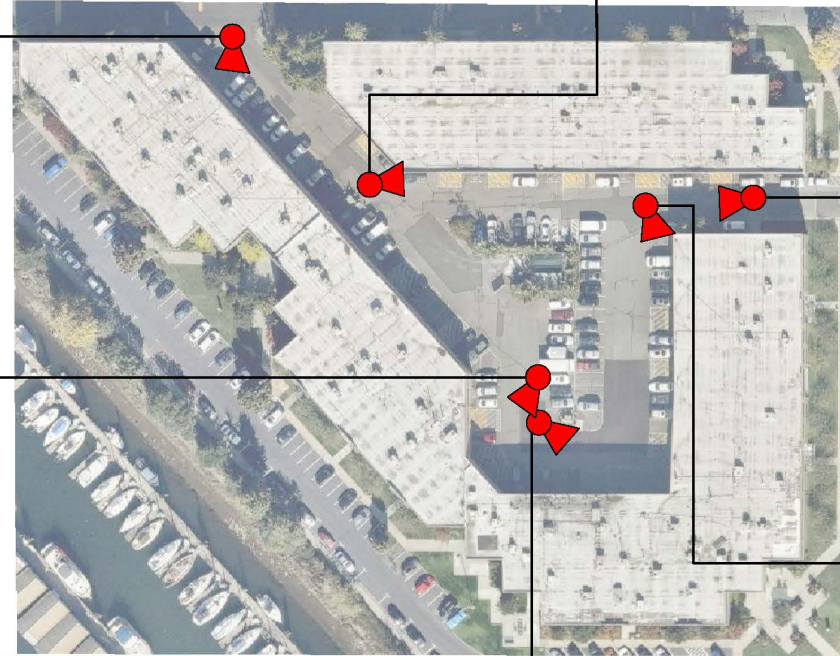

PROJECT ENGR./ARCH:
DESIGNER:
DRAWN BY:
SCALE:
DATE:
CHECKED BY:
CHECKED/APPROVED BY:

REVISIONS									
NO.	DATE	BY	DESCRIPTION	APP'D	NO.	DATE	BY	DESCRIPTION	APP'D

PROJECT MANAGER:
PROJECT ENGINEER:
DESIGN ENGINEER:
DRAFTER: ERNANI NARAG
SCALE: NTS
DATE: NOVEMBER 2015
CHECKED/APPROVED BY:

Port of Seattle
PROJECT: T-102 RAIN BARREL LOCATION MARINE MAINTENANCE
SHEET TITLE: T-102 RAIN BARREL LOCATION CONCEPTUAL

WORK PROJECT NO.
CONSULTANT'S NO.
PORT OF SEATTLE NO.