




Park Rededication

Elliott Bay Park

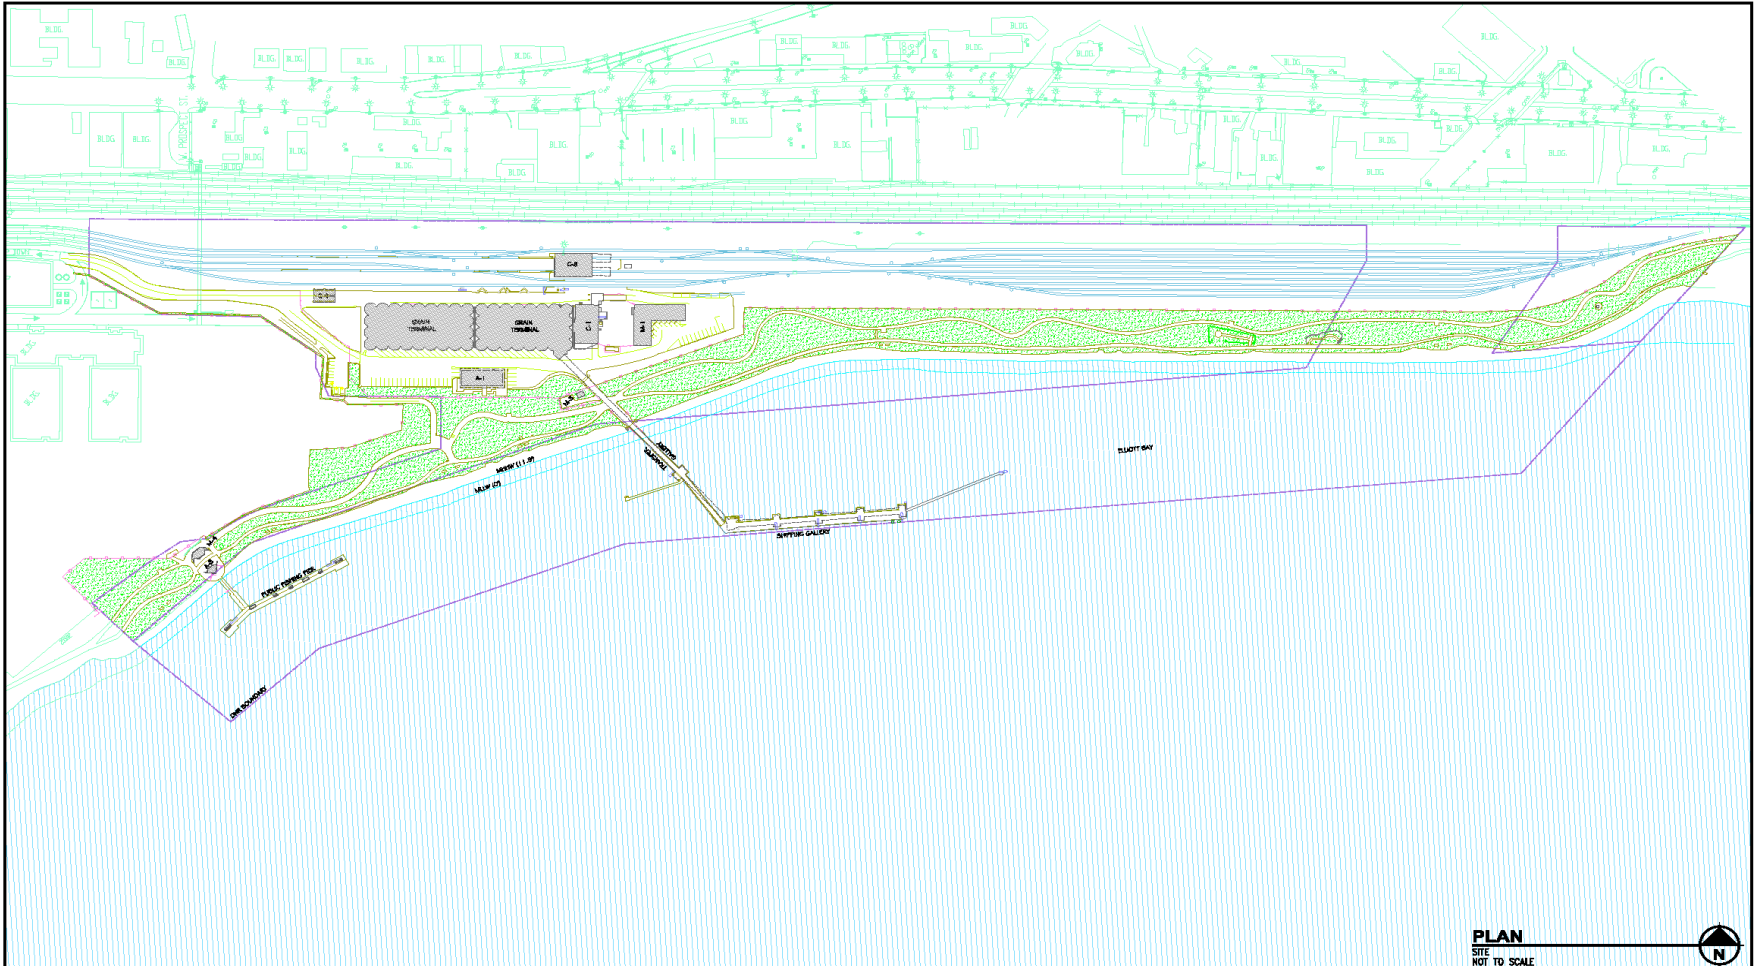

CALL 2 DAYS BEFORE YOU BAG
1-800-424-5355

PLAN
SITE
NOT TO SCALE



If this drawing is not 56x22, it is a reduced print - scale accordingly



PROJECT ENGINEER:
DESIGN ITC:
SCALE:
DATE:
DRAWN BY:
CHECKED/INCHARGE BY:

REVISIONS									
NO.	DATE	BY	DESCRIPTION	APPROVED	NO.	DATE	BY	DESCRIPTION	APPROVED

PROJECT NUMBER:
PROJECT OVERSEER:
DESIGN NUMBER:
DESIGNER:
DATE:
NOT TO SCALE
JULY 2003
CHECKED/INCHARGE BY:



**MARINE FACILITIES
MARINE MAINTENANCE MASTER PLAN**

PROJECT:

SHEET TITLE: **PIER 66 ELLIOT BAY PARK AND FISHING PIER
SITE PLAN**

WORK PROJECT NO.
CONTRACTOR'S TEL.
PORT OF SEATTLE TEL.
SP-28





New Name – New Sign

CENTENNIAL P A R K

REDEDICATED TO COMMEMORATE THE PORT'S 100th ANNIVERSARY- 1911 to 2011



PARK MAINTAINED BY
PORT OF SEATTLE
MARINE MAINTENANCE

Port 
of Seattle®

Park originally dedicated July 17, 1976
in memory of HOWARD M. BURKE,
General Manager, Port of Seattle,
1953-1964.