


Item Number: 5b Attach 1
Date of Meeting: June 5, 2012



EXHIBIT A

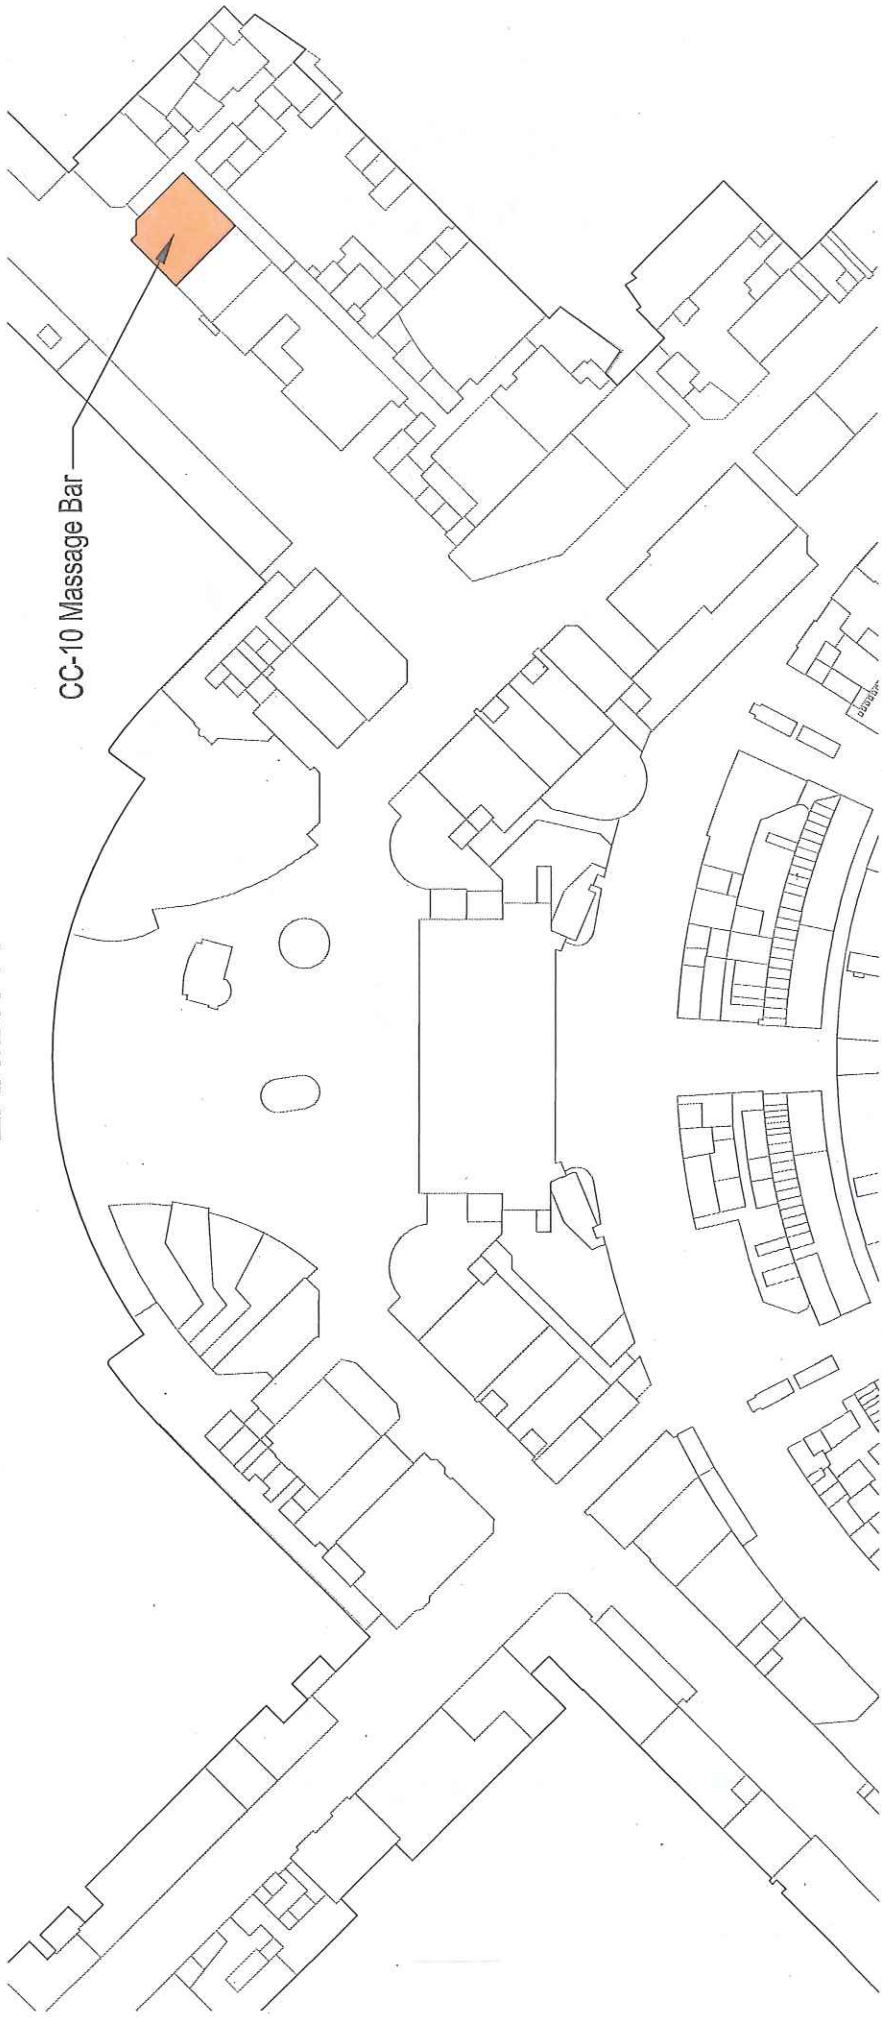

Main Terminal
Ticketing Level



North Satellite Configuration

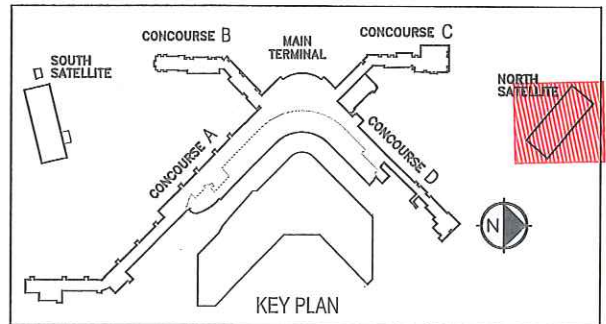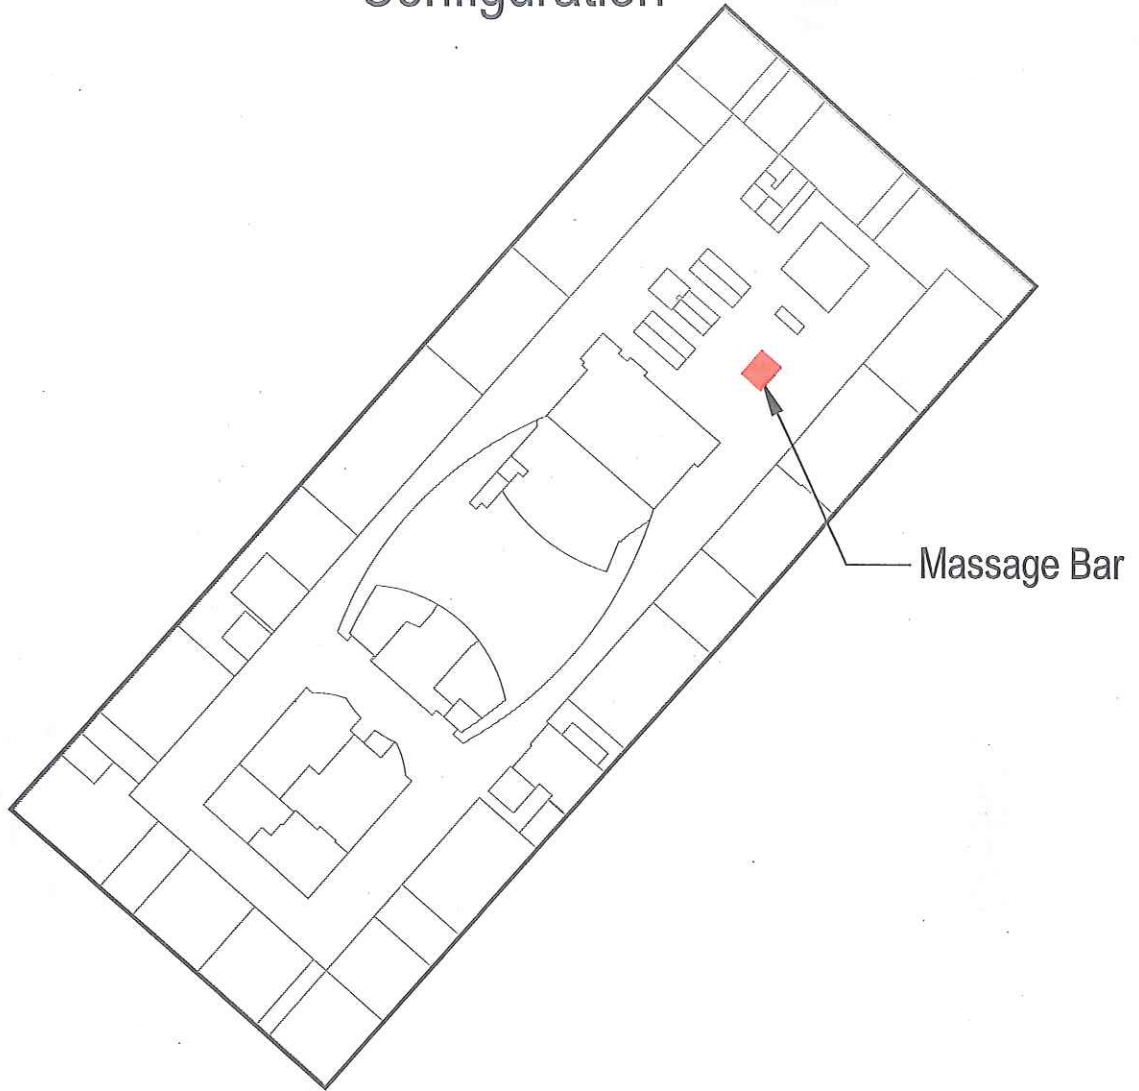

PROJECT ENGINEER:	SCALE:
DESIGNER:	DATE:
DRAWN BY:	CHECKED BY:
APPROVED BY:	

 SEA-TAC INTERNATIONAL AIRPORT

WORK ORDER NO.
CONSULTANT NO.
SHEET