


PARTIAL ELECTRICAL SITE PLAN

- FIRE STATION ELECTRICAL UPGRADE
- FEEDER 101 TAPS REPLACEMENT

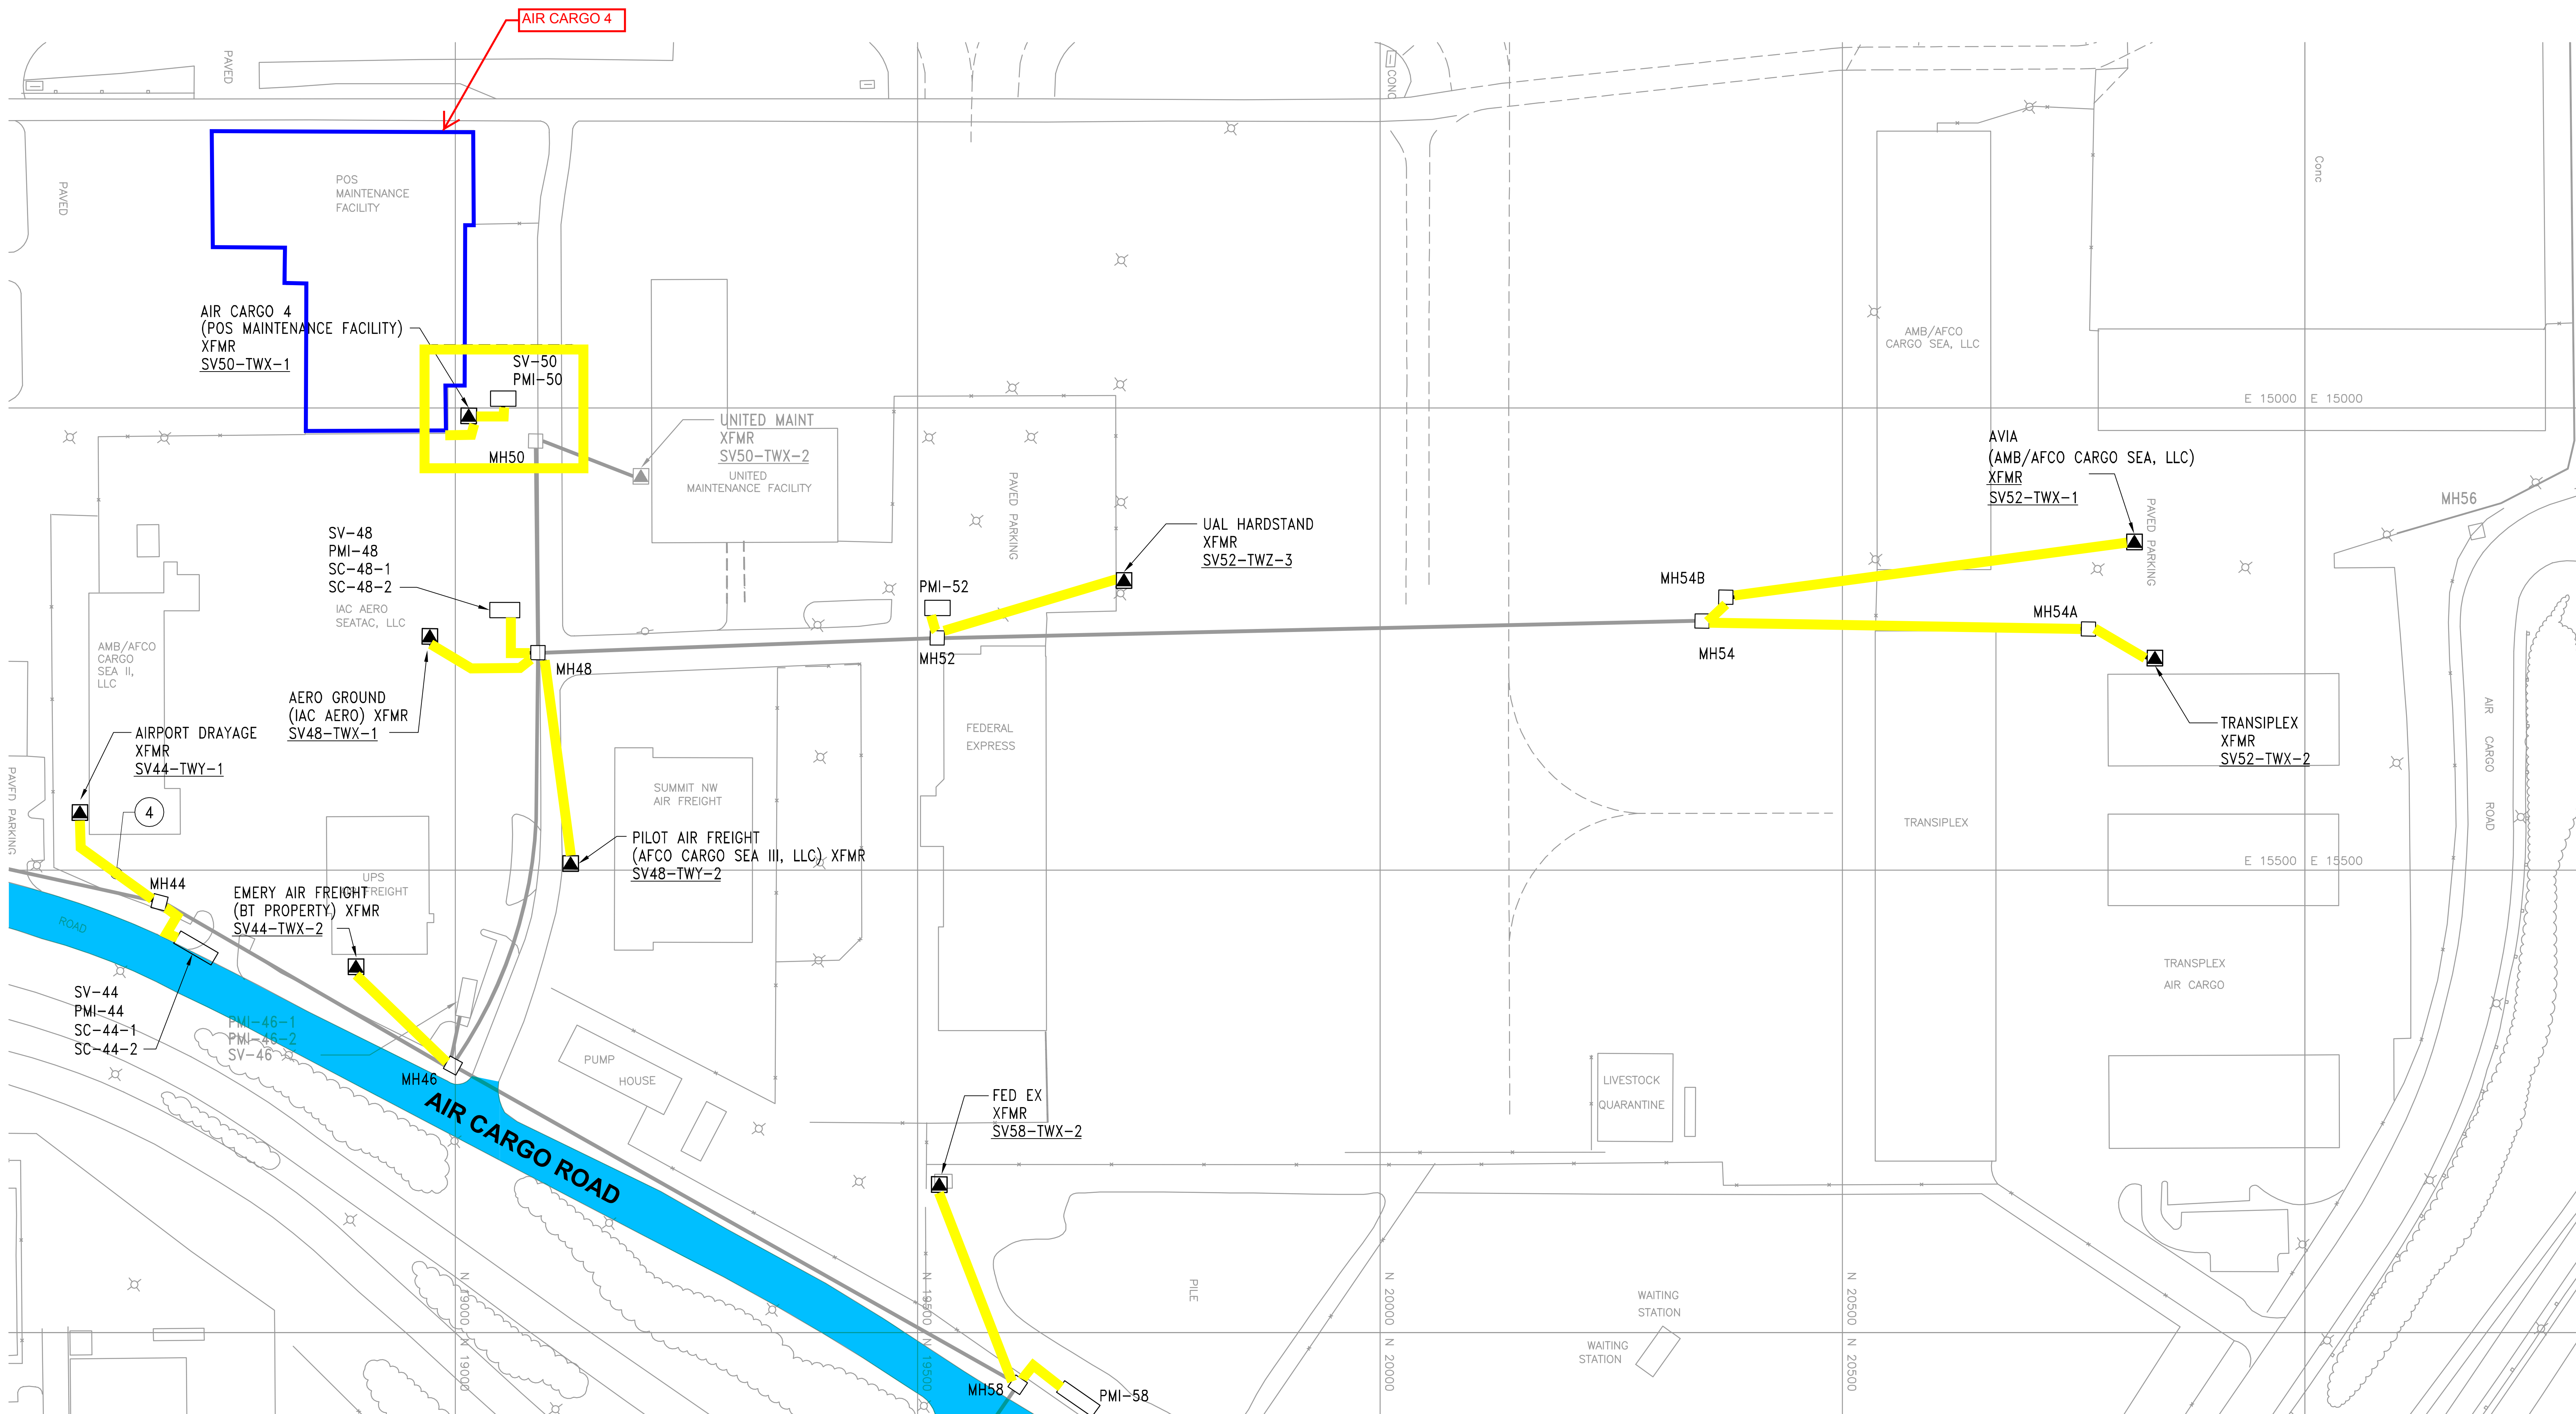

PARTIAL ELECTRICAL SITE PLAN

█ FEEDER 101 TAPS REPLACEMENT