

PROJECT AREA: TOTAL AREA: APPROXIMATELY 14,350 SQUARE FEET


HABITAT RESTORATION--DISTRIBUTION:

- 1. CITY OF SEATTLE RIGHT-OF-WAY: APPROXIMATELY 7450 SQUARE FEET
- 2. PORT SHORELINE AREA: APPROXIMATELY 6900 SQUARE FEET

----- EXISTING CONTOUR

CALL 2 DAYS BEFORE YOU DIG
 1-800-424-5555


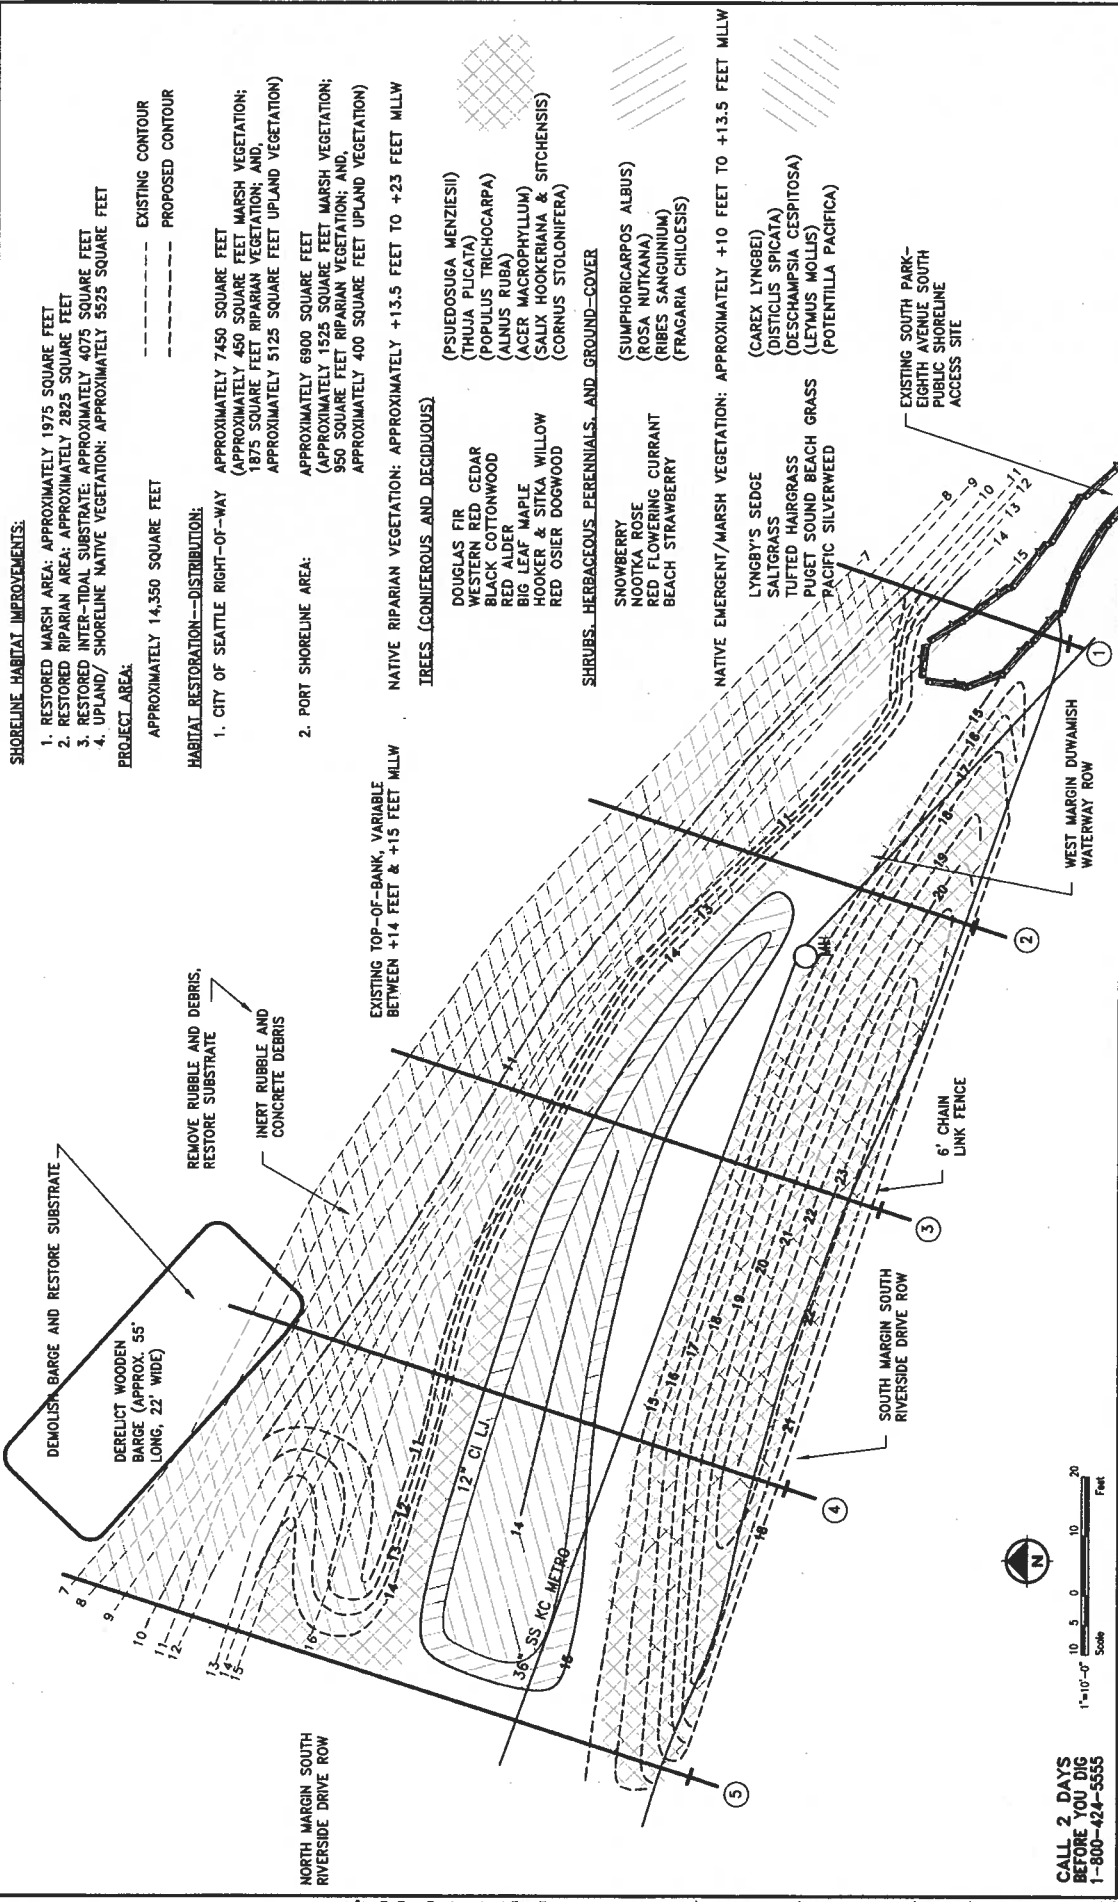

SHORELINE HABITAT IMPROVEMENTS:

1. RESTORED MARSH AREA: APPROXIMATELY 1975 SQUARE FEET
2. RESTORED RIPARIAN AREA: APPROXIMATELY 2825 SQUARE FEET
3. RESTORED INTER-TIDAL SUBSTRATE: APPROXIMATELY 4075 SQUARE FEET
4. UPLAND/ SHORELINE NATIVE VEGETATION: APPROXIMATELY 5525 SQUARE FEET

PROJECT AREA:
 APPROXIMATELY 14,350 SQUARE FEET
 ----- EXISTING CONTOUR
 ----- PROPOSED CONTOUR

HABITAT RESTORATION—DISTRIBUTION:

1. CITY OF SEATTLE RIGHT-OF-WAY
 APPROXIMATELY 7450 SQUARE FEET (APPROXIMATELY 450 SQUARE FEET MARSH VEGETATION; 1875 SQUARE FEET RIPARIAN VEGETATION; AND, APPROXIMATELY 5125 SQUARE FEET UPLAND VEGETATION)
2. PORT SHORELINE AREA:

EXISTING TOP-OF-BANK, VARIABLE BETWEEN +14 FEET & +15 FEET MLLW

NATIVE RIPARIAN VEGETATION: APPROXIMATELY +13.5 FEET TO +23 FEET MLLW

TREES (CONIFEROUS AND DECIDUOUS)

- DOUGLAS FIR
- WESTERN RED CEDAR
- BLACK COTTONWOOD
- RED ALDER
- BIG LEAF MAPLE
- HOOKER & SITKA WILLOW
- RED OSIER DOGWOOD

- (PSUEDOTSUGA MENZIESII)
- (TRUJA PLICATA)
- (POPULUS TRICHOCARPA)
- (ALNUS RUBA)
- (ACER MACROPHYLLUM)
- (SALIX HOOKERIANA & SITCHENSIS)
- (CORNUS STOLONIFERA)

SHRUBS, HERBACEOUS PERENNIALS, AND GROUND-COVER

- SNOWBERRY
- NOOTKA ROSE
- RED FLOWERING CURRANT
- BEACH STRAWBERRY

- (SIMPHORICARPOS ALBUS)
- (ROSA NUTKANNA)
- (RIBES SANGUINIUM)
- (FRAGARIA CHILOESIS)

NATIVE EMERGENT/MARSH VEGETATION: APPROXIMATELY +10 FEET TO +13.5 FEET MLLW

- LYNGBY'S SEDGE
- SALTGRASS
- TUFTED HAIRGRASS
- PUGET SOUND BEACH GRASS
- PACIFIC SILVERWEED

- (CAREX LYNGBEI)
- (DISTICHLIS SPICATA)
- (DESCHAMPSIA CESPITOSA)
- (LEYMUS MOLLIS)
- (POTENTILLA PACIFICA)

EXISTING SOUTH PARK—EIGHTH AVENUE SOUTH PUBLIC SHORELINE ACCESS SITE



CALL 2 DAYS BEFORE YOU DIG
 1-800-424-5555

REVISIONS NO. DATE BY DESCRIPTION _____ _____ _____		PROJECT NO.: SHEET NO.: DATE:	DRAWN BY: CHECKED BY: DATE:
SOUTH RIVERSIDE DRIVE INTER-TIDAL AND RIPARIAN HABITAT RESTORATION PROPOSED SHORELINE RESTORATION			
SCALE: AS SHOWN DATE: 11/16/2011 PROJECT: 08-2008		SHEET TITLE: PROJECT NO.: SHEET NO.:	DATE: 11/16/2011 PROJECT: 08-2008